


**WOODLEY LAKES GOLF COURSE  
PROFESSIONAL  
REQUEST FOR PROPOSAL ARS-G08-02**


**EXHIBIT A**

**PREMISES MAPS**



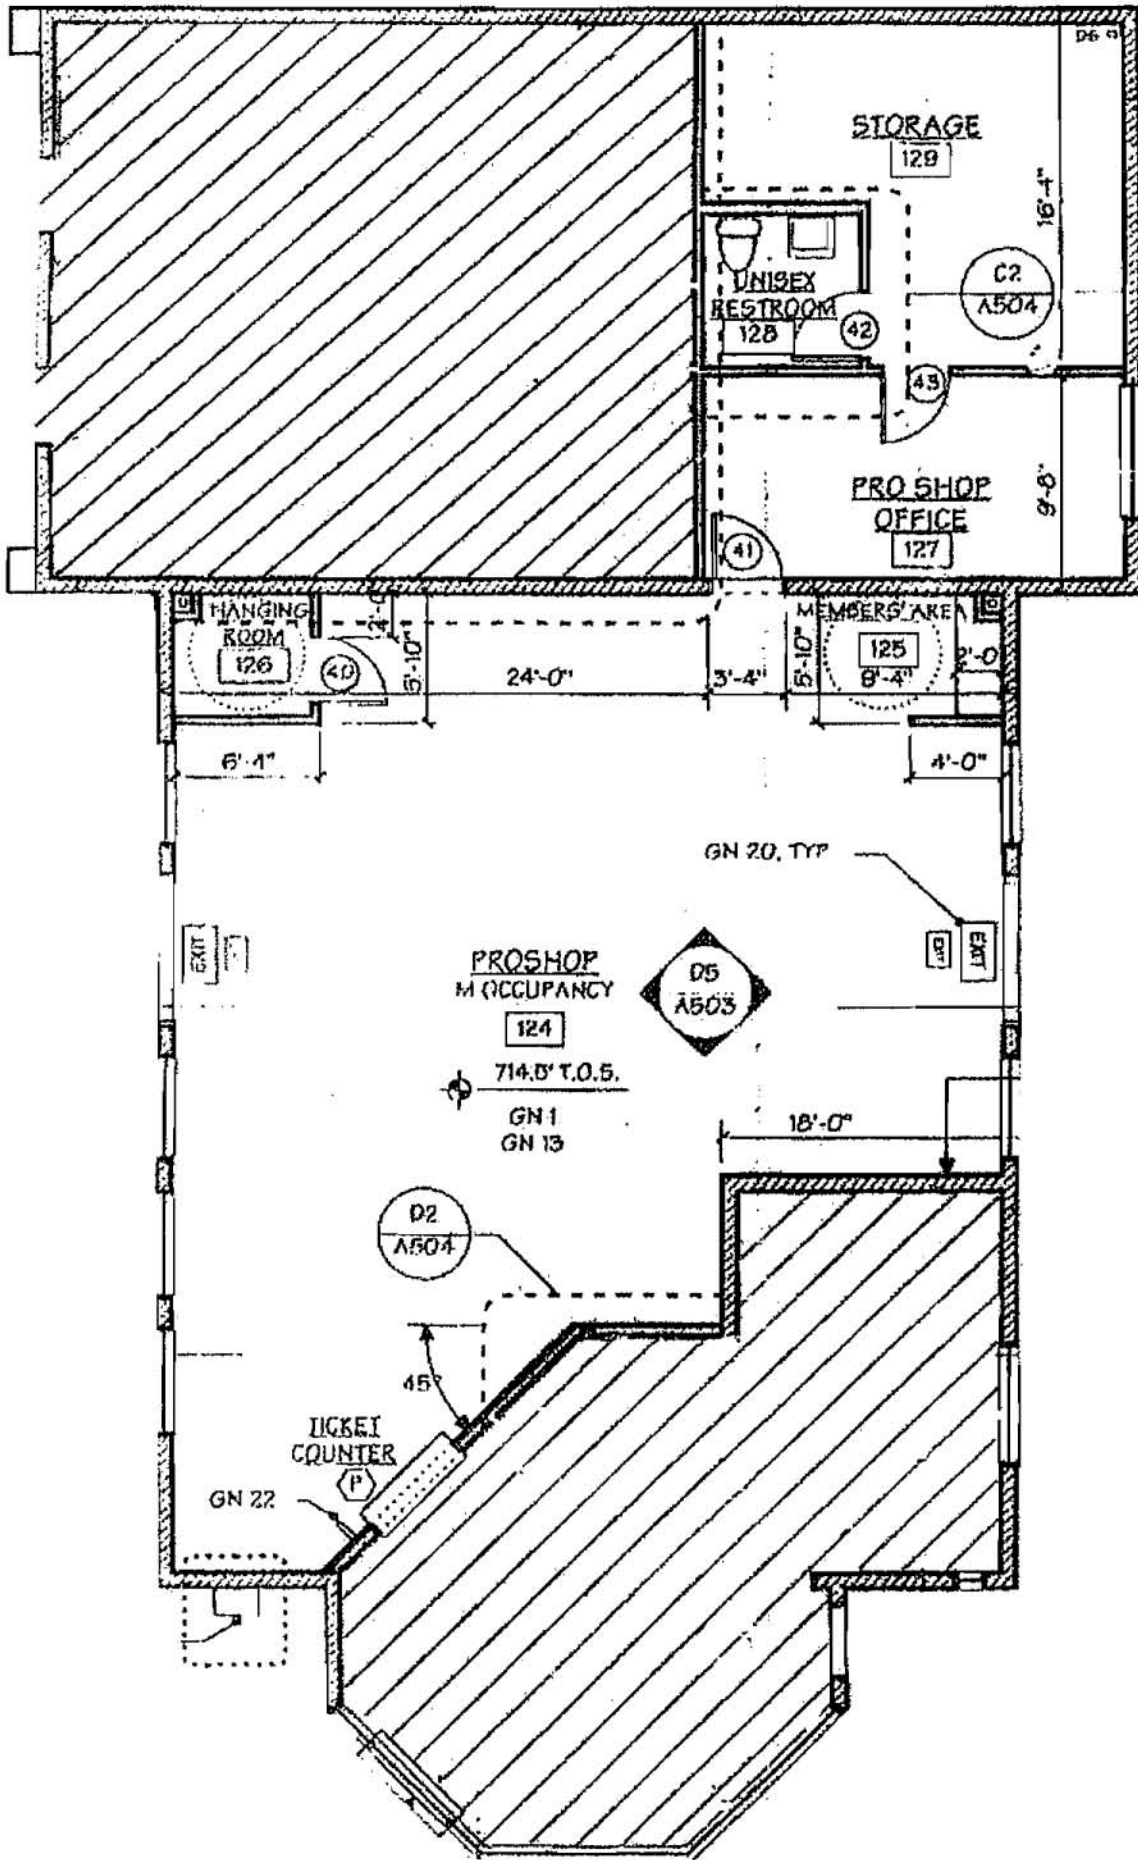

**DRIVING RANGE:**  
**Concrete Deck: 18 Stalls**

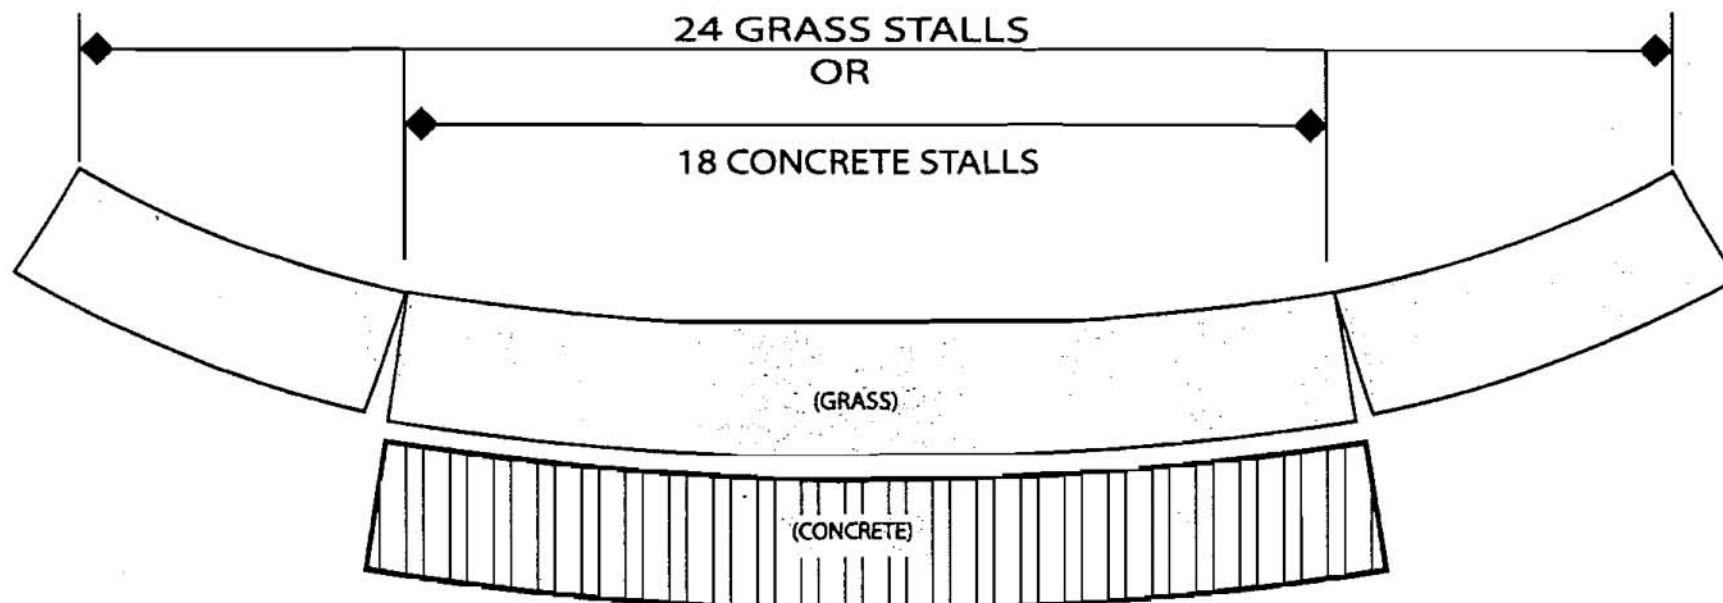

**WOODLEY GOLF COURSE CONCESSION**

**6331 Woodley Avenue, Van Nuys, CA 91406**

**GOLF PROFESSIONAL- DRIVING RANGE FLOOR PLAN**

Department of Recreation & Parks, Design Division, HB 01/15/95